

NOTES

REVISION		
NO	DATE	REMARKS
1		
2		
3		
4		
5		
6		

PROJECT:
KAMPEMBE AIRPORT - WAITING AREA

RAC



RUSIZI DISTRICT

CONSULTANT :




IV, N.J. CONSTRUCTION COMPANY LTD & DLSUN
E-mail: ivn.j.constructioncompany@rediffmail.com

CONTRACTOR :

DRAWING . TITLE:
GROUND FLOOR PLAN

Designed & Drawn By:	Scale:	Sheet:	Drawing No.
RCL - DT	As shown	A1	INTER/RAC-REAL - REV 01
Checked by:	Project No.:	Date:	
RCL - DT	RCL-02-2025	February, 2025	

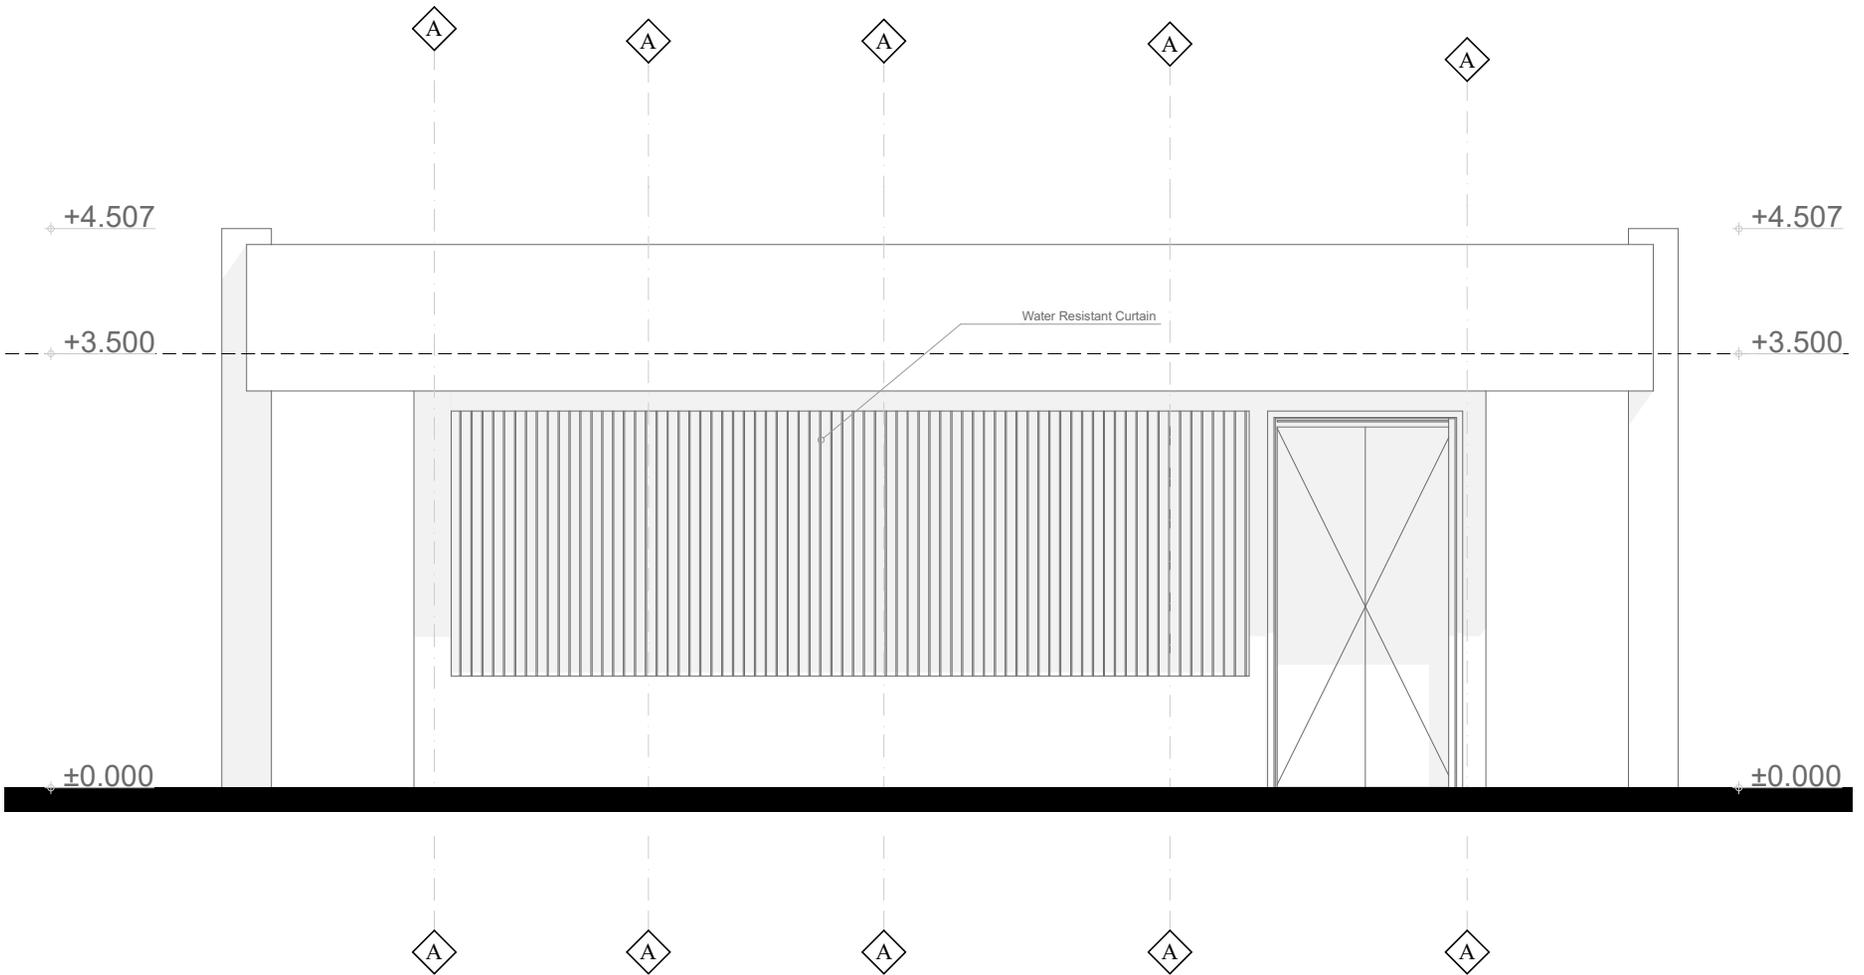

NOTES

REVISION		
NO	DATE	REMARKS
1		
2		
3		
4		
5		
6		


PROJECT:
KAMPembe AIRPORT - WAITING AREA

RAC 
RUSIZI DISTRICT

CONSULTANT :
 **IV. N.J. CONSTRUCTION COMPANY LTD & DLSUN**
Tel: +250788281816, +250788281822
 E-mail: ivnjconstructioncompany@gmail.com, ivnj@ivnj.com

CONTRACTOR :

DRAWING . TITLE:			
FRONT ELEVATION			
Designed & Drawn By:	Scale	Sheet	Drawing No.
RCL - DT	As shown	A1	INTER/RAC-REAL - REV 01
Checked by:	Project No.	Date:	
RCL - DT	RCL-02-2025	February, 2025	

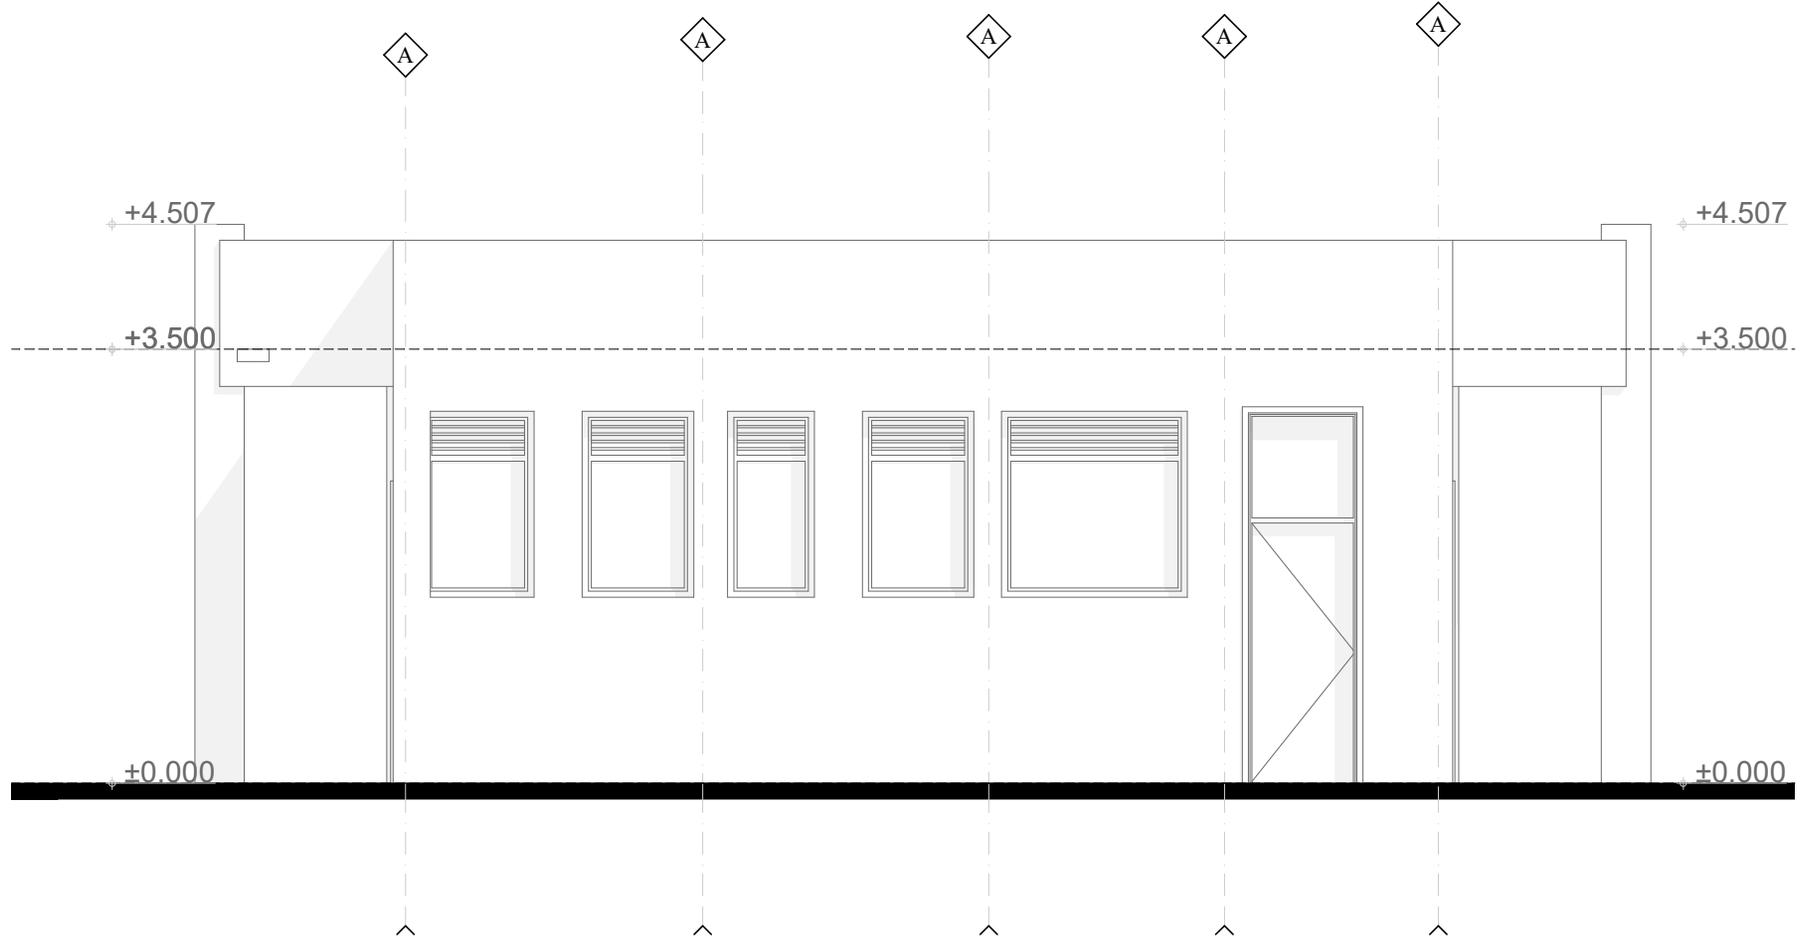

NOTES

REVISION		
NO	DATE	REMARKS
1		
2		
3		
4		
5		
6		

PROJECT:
KAMPEMBE AIRPORT - WAITING AREA

RAC 


RUSIZI DISTRICT

CONSULTANT :

 J.V. N.J. CONSTRUCTION COMPANY LTD & DLSUN
Tel: +25078622818, +25078622819, +25078622822
 E-mail: jvconstructioncompany@gmail.com, ar@arwanda@gmail.com

CONTRACTOR :

DRAWING . TITLE:			
BACK ELEVATION			
Designed & Drawn By:	Scale	Sheet	Drawing No.
RCL - DT	As shown	A1	INTER/RAC-REAL - REV 01
Checked by:	Project No.	Date:	
RCL - DT	RCL-02-2025	February, 2025	

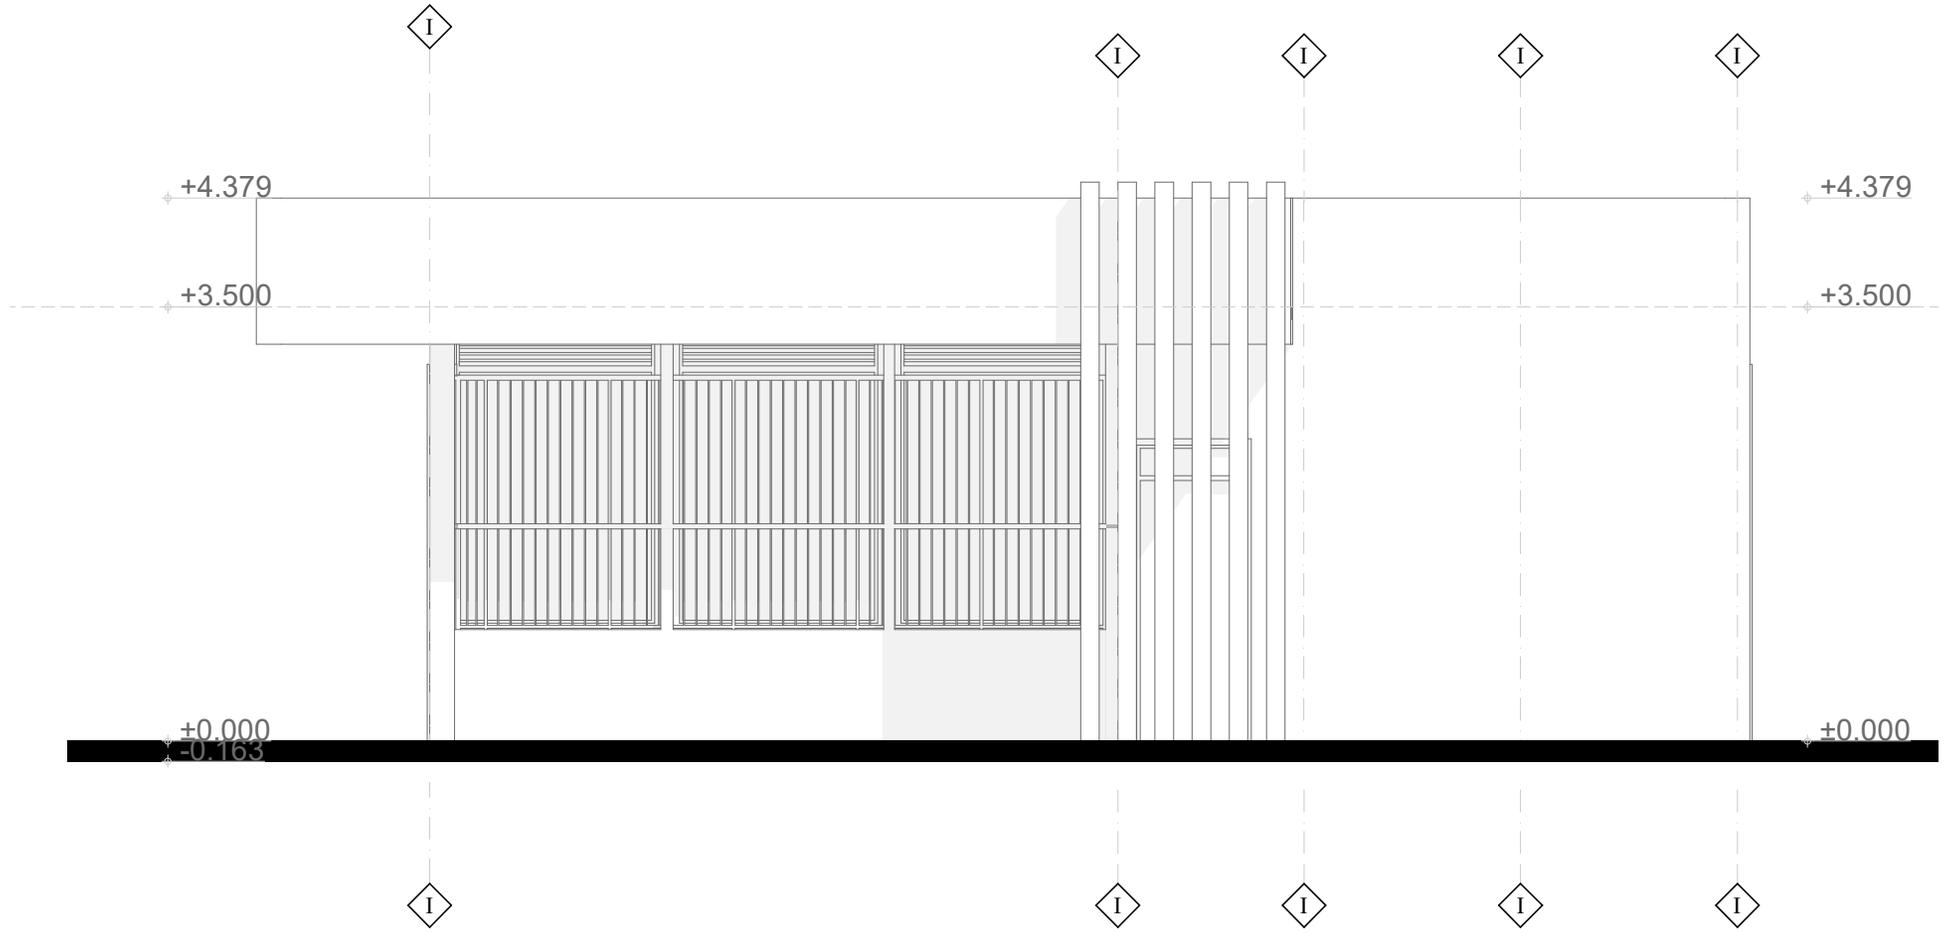

NOTES

REVISION		
NO	DATE	REMARKS
1		
2		
3		
4		
5		
6		

PROJECT:
KAMPembe AIRPORT - WAITING AREA

RAC 

RUSIZI DISTRICT


CONSULTANT :

 **N.J. CONSTRUCTION COMPANY LTD & DLSUN**
Tel: +256 752 511 111, +256 752 511 112
 E-mail: njconstructioncompany@rediffmail.com@airrwanda@gmail.com

CONTRACTOR :

DRAWING . TITLE:
RIGHT ELEVATION

Designed & Drawn By:	Scale	Sheet	Drawing No.
RCL - DT	As shown	A1	INTER/RAC-REAL - REV 01
Checked by:	Project No.	Date:	
RCL - DT	RCL-02-2025	February, 2025	

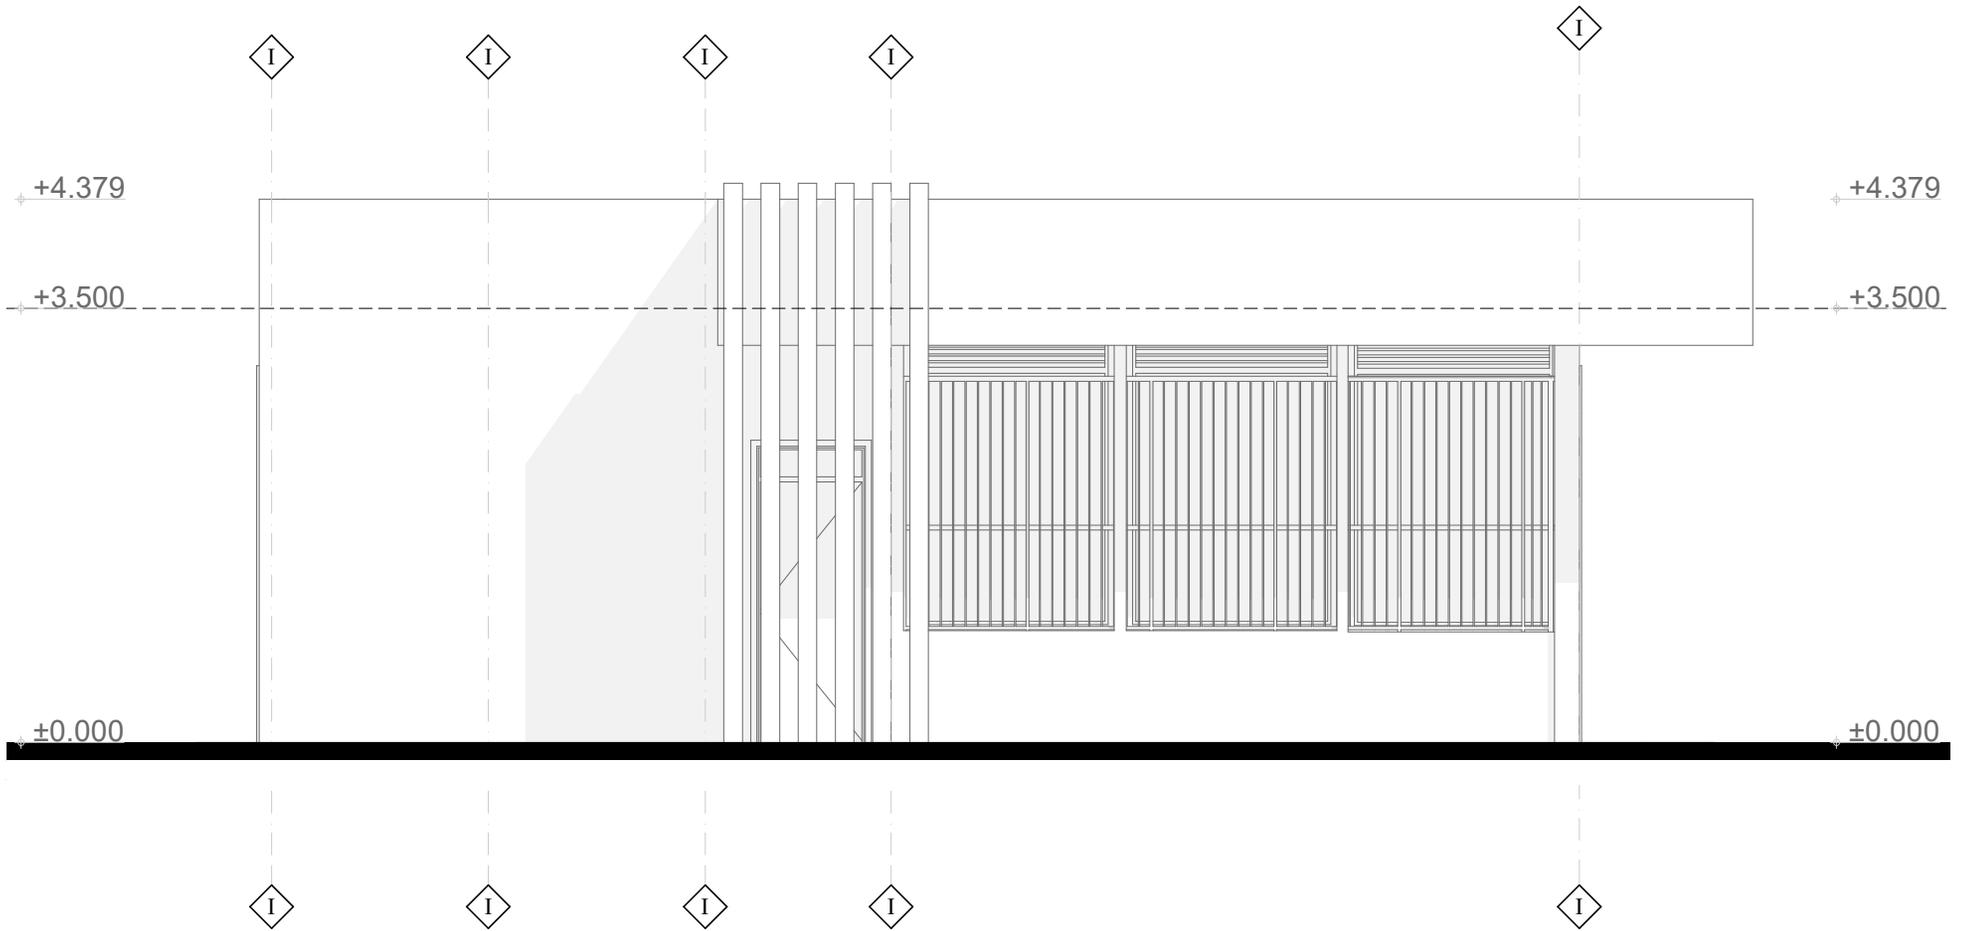

NOTES

REVISION		
NO	DATE	REMARKS
1		
2		
3		
4		
5		
6		

PROJECT:
KAMPembe AIRPORT - WAITING AREA

RAC 


RUSIZI DISTRICT

CONSULTANT :

 **N.J. CONSTRUCTION COMPANY LTD & DLSUN**
Tel: +250786281816, +250786281817, +250786281812
 E-mail: njconstructioncompany@njdlsun.com, njconstruction@njdlsun.com

CONTRACTOR :

DRAWING . TITLE:			
LEFT ELEVATION			
Designed & Drawn By:	Scale	Sheet	Drawing No.
RCL - DT	As shown	A1	INTER/RAC-REAL - REV 01
Checked by:	Project No.	Date:	
RCL - DT	RCL-02-2025	February, 2025	

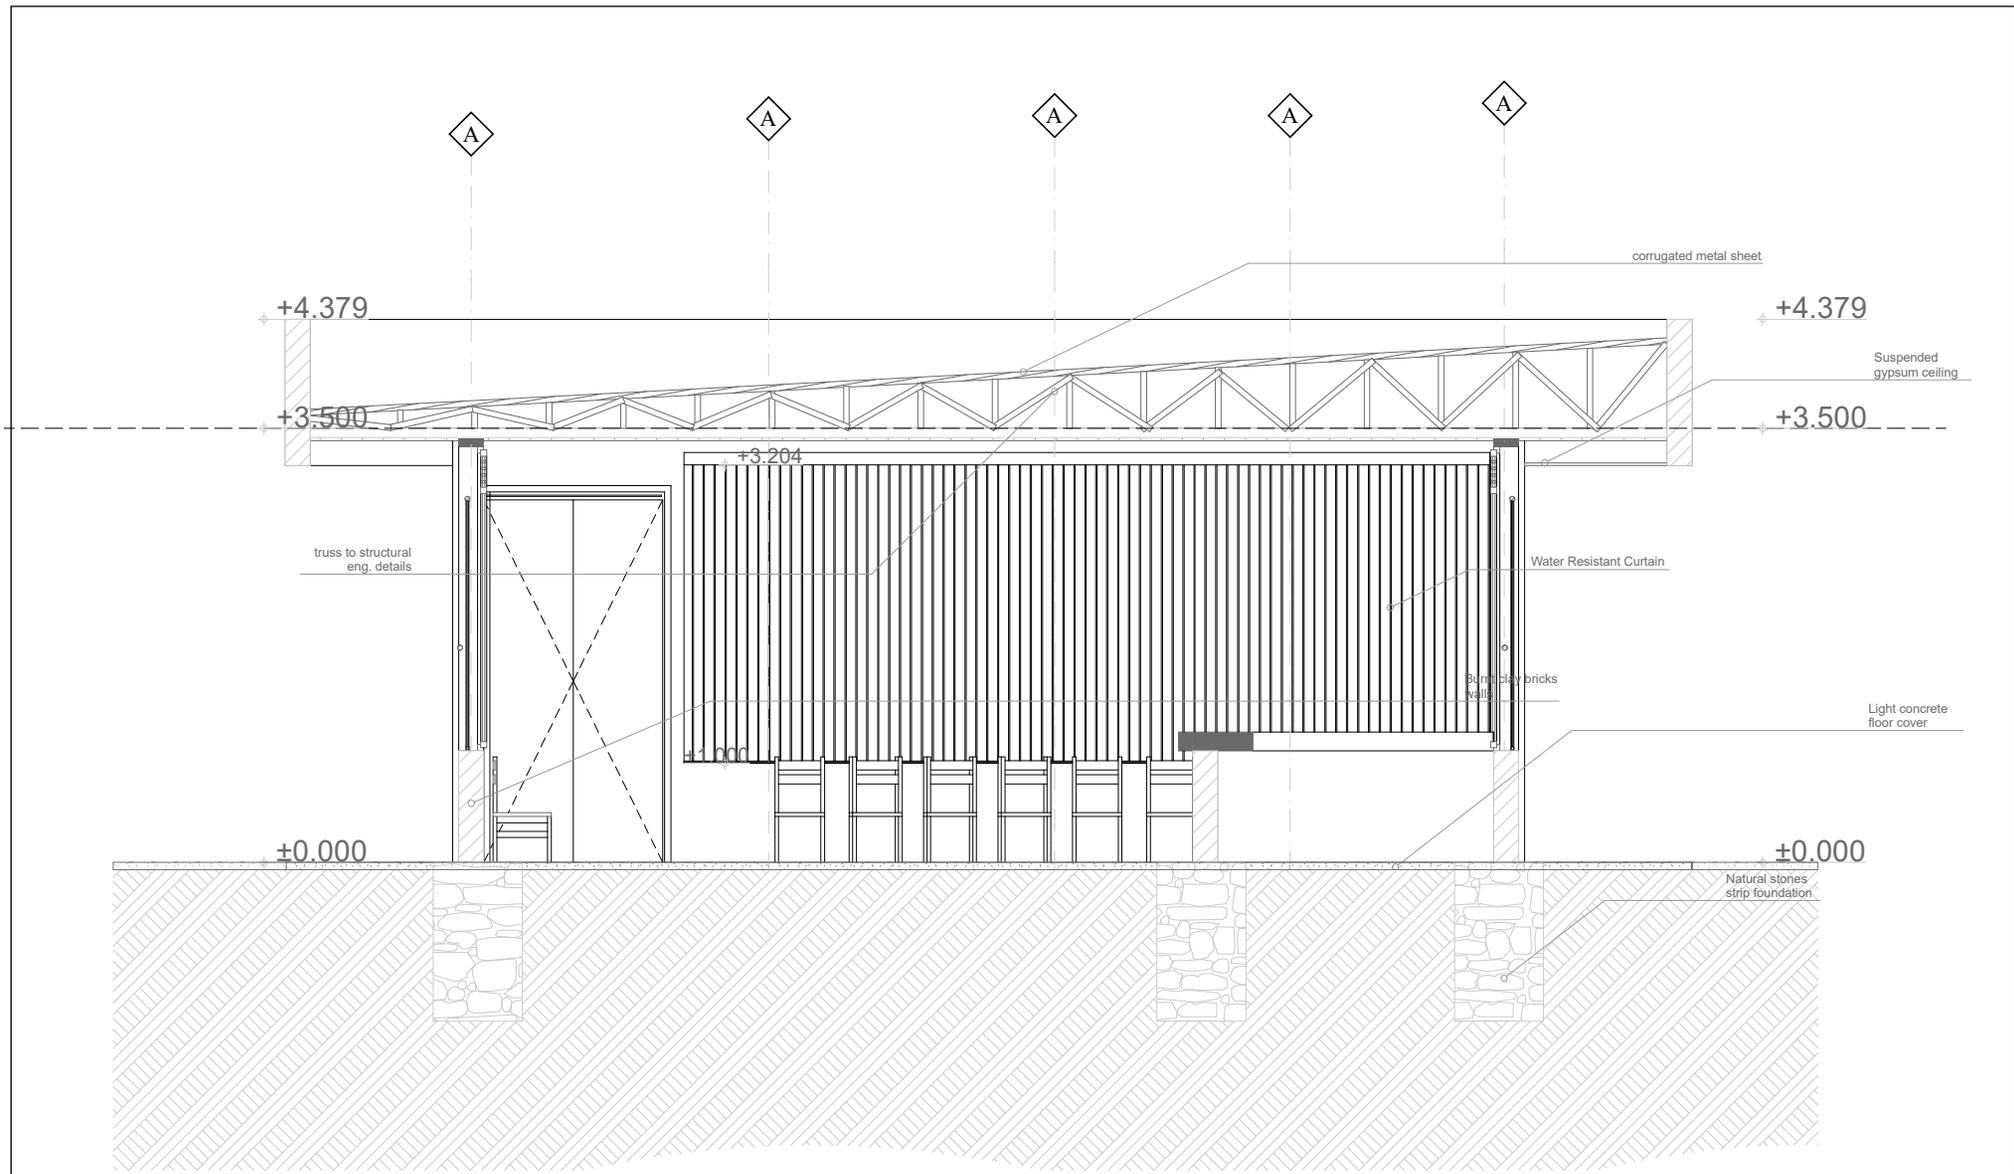

NOTES

REVISION		
NO	DATE	REMARKS
1		
2		
3		
4		
5		
6		

PROJECT:
KAMPembe AIRPORT - WAITING AREA

RAC



RUSIZI DISTRICT

CONSULTANT :




N.J. CONSTRUCTION COMPANY LTD & DLSUN
Tel: +250788281816, +250788281822
 E-mail: njconstructioncompany@rediffmail.com@arwanda@gmail.com

CONTRACTOR :

DRAWING . TITLE:
BUILDING SECTION 1

Designed & Drawn By:	Scale	Sheet	Drawing No.
RCL - DT	As shown	A1	INTER/RAC-REAL - REV 01
Checked by:	Project No.	Date:	
RCL - DT	RCL-02-2025	February, 2025	

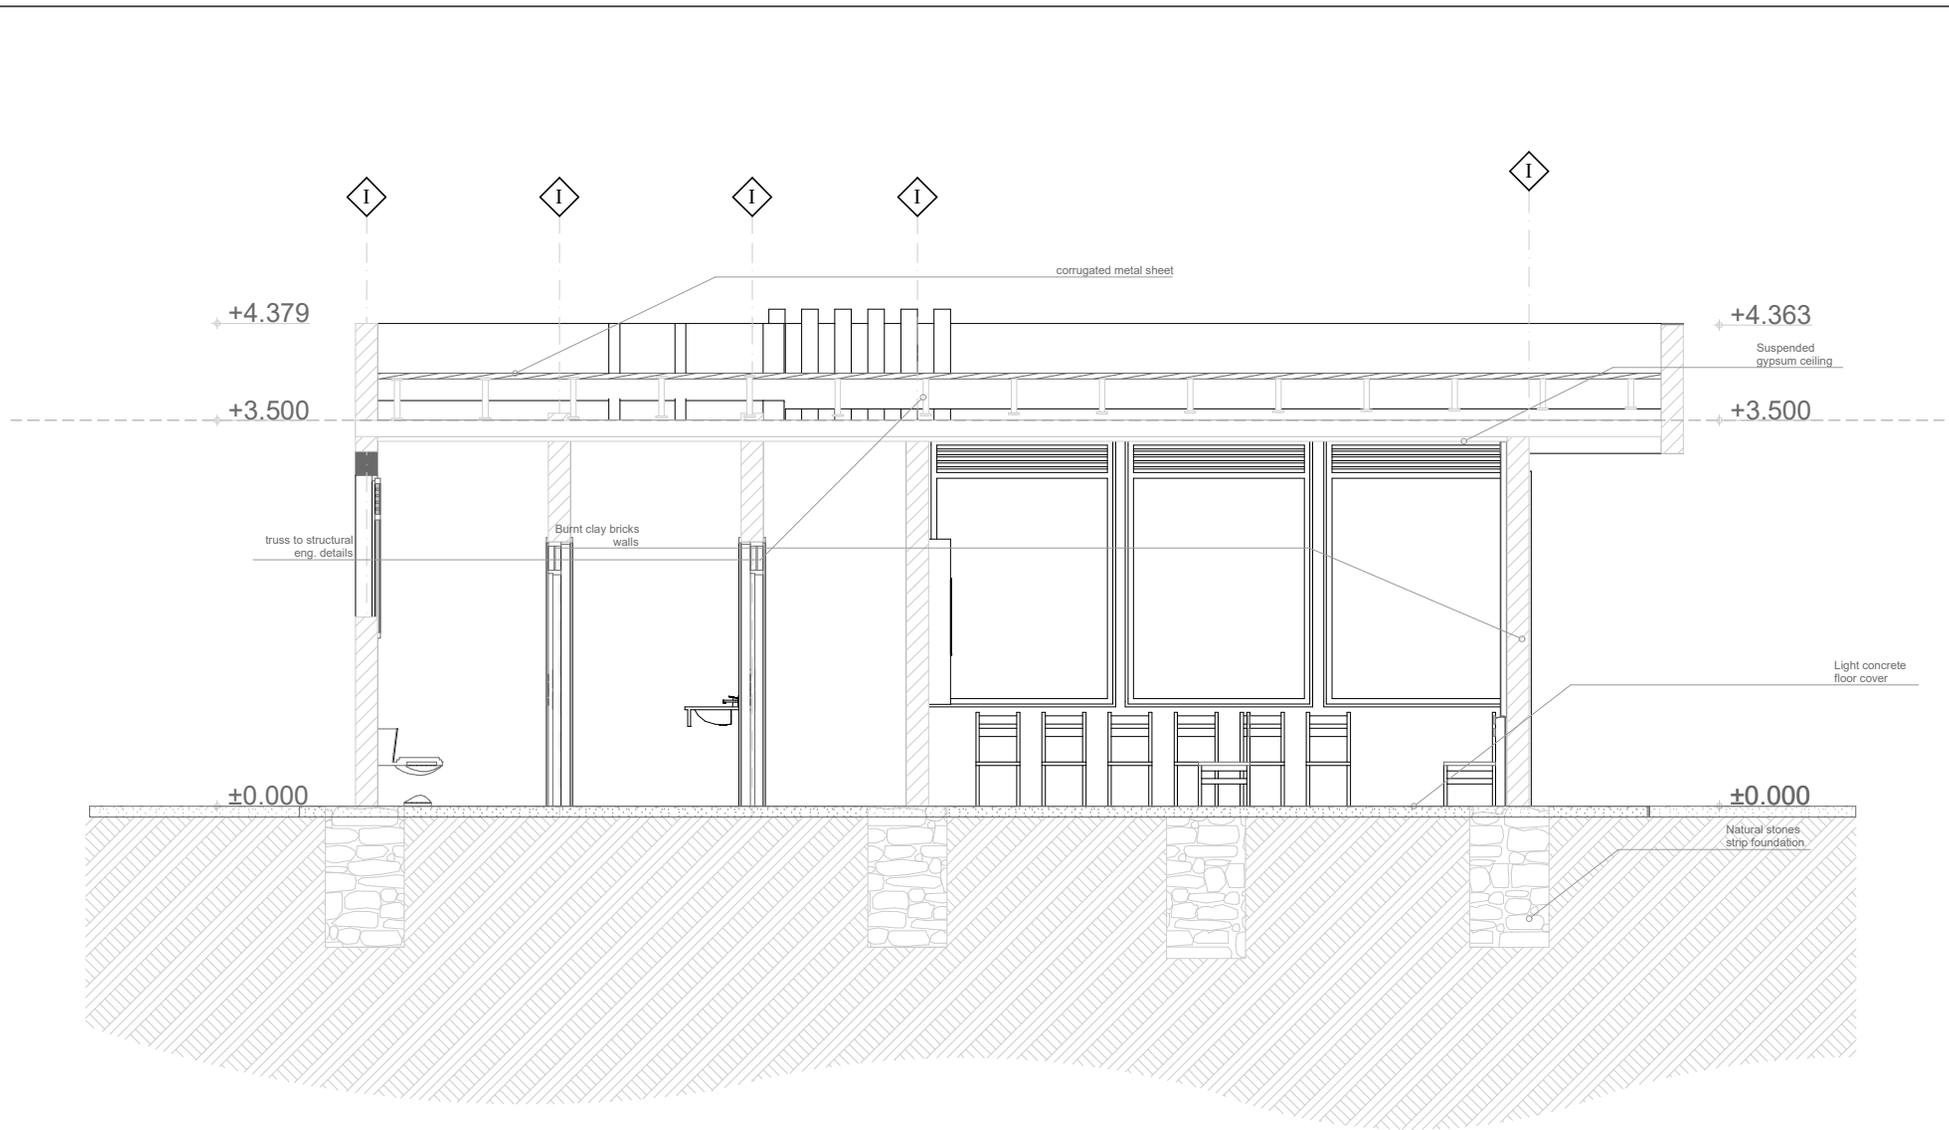

NOTES

REVISION		
NO	DATE	REMARKS
1		
2		
3		
4		
5		
6		

PROJECT:
KAMPembe AIRPORT - WAITING AREA

RAC 
RWANDA AIRPORTS COMPANY

RUSIZI DISTRICT

CONSULTANT :

 **N.J. CONSTRUCTION COMPANY LTD & DLSUN**
Tel: +250 786 881818, +250 786 881822
 E-mail: njconstructioncompany@ntd.gov.rw, njconstruction@ntd.gov.rw

CONTRACTOR :

DRAWING . TITLE:
BUILDING SECTION 2

Designed & Drawn By:	Scale	Sheet	Drawing No.
RCL - DT	As shown	A1	INTER/RAC-REAL - REV 01
Checked by:	Project No.	Date:	
RCL - DT	RCL-02-2025	February, 2025	