 
 


LEGEND

-  Restaurant space
-  Kitchen space
-  Sanitary Area
-  Staircase
-  Ramp for vertical circulation to facilitate people with disabilities
-  20cm thick Concrete blocks wall , finished with the paints and granite tiles in the wet areas

All floor finishings are made of client Approved granite tiles
 Internal wall made of wood , external doors and windows made of glazed aluminium

Structural elements , footings , beams, columns and slabs as well as stairs and Ramp are designed in the reinforced concrete as per structural design attached to this

"All dimensions are in centimeters unless otherwise noted. Do not scale this drawing—use written dimensions only. Verify all critical dimensions on site prior to fabrication or installation. Report any discrepancies to the engineer/ architect for clarification.

SCALE 1 : 200

GROUND FLOOR PLAN

NOTES

REVISION		
NO	DATE	REMARKS
1		
2		
3		
4		
5		
6		

PROJECT:
 1-001
**PROPOSED KITCHEN & OFFICE
 KIGALI INTERNATIONAL AIRPORT
 PHASE I**

RAC


 KICUKIRO DISTRICT

CONSULTANT :
 **N.J. CONSTRUCTION COMPANY LTD & DJSUN**
 TEL: +250 78 500 000 FAX: +250 78 500 001
 Email: njconstructioncompany@gmail.com njconstruction.com


CONTRACTOR :

DRAWING . TITLE:

Designed & Drawn By:	Scale	Sheet	Drawing No.
RCL - DT	As shown	A1	
Checked by:	Project No.	Date:	
RCL - DT	RCL-06-2025	June, 2025	

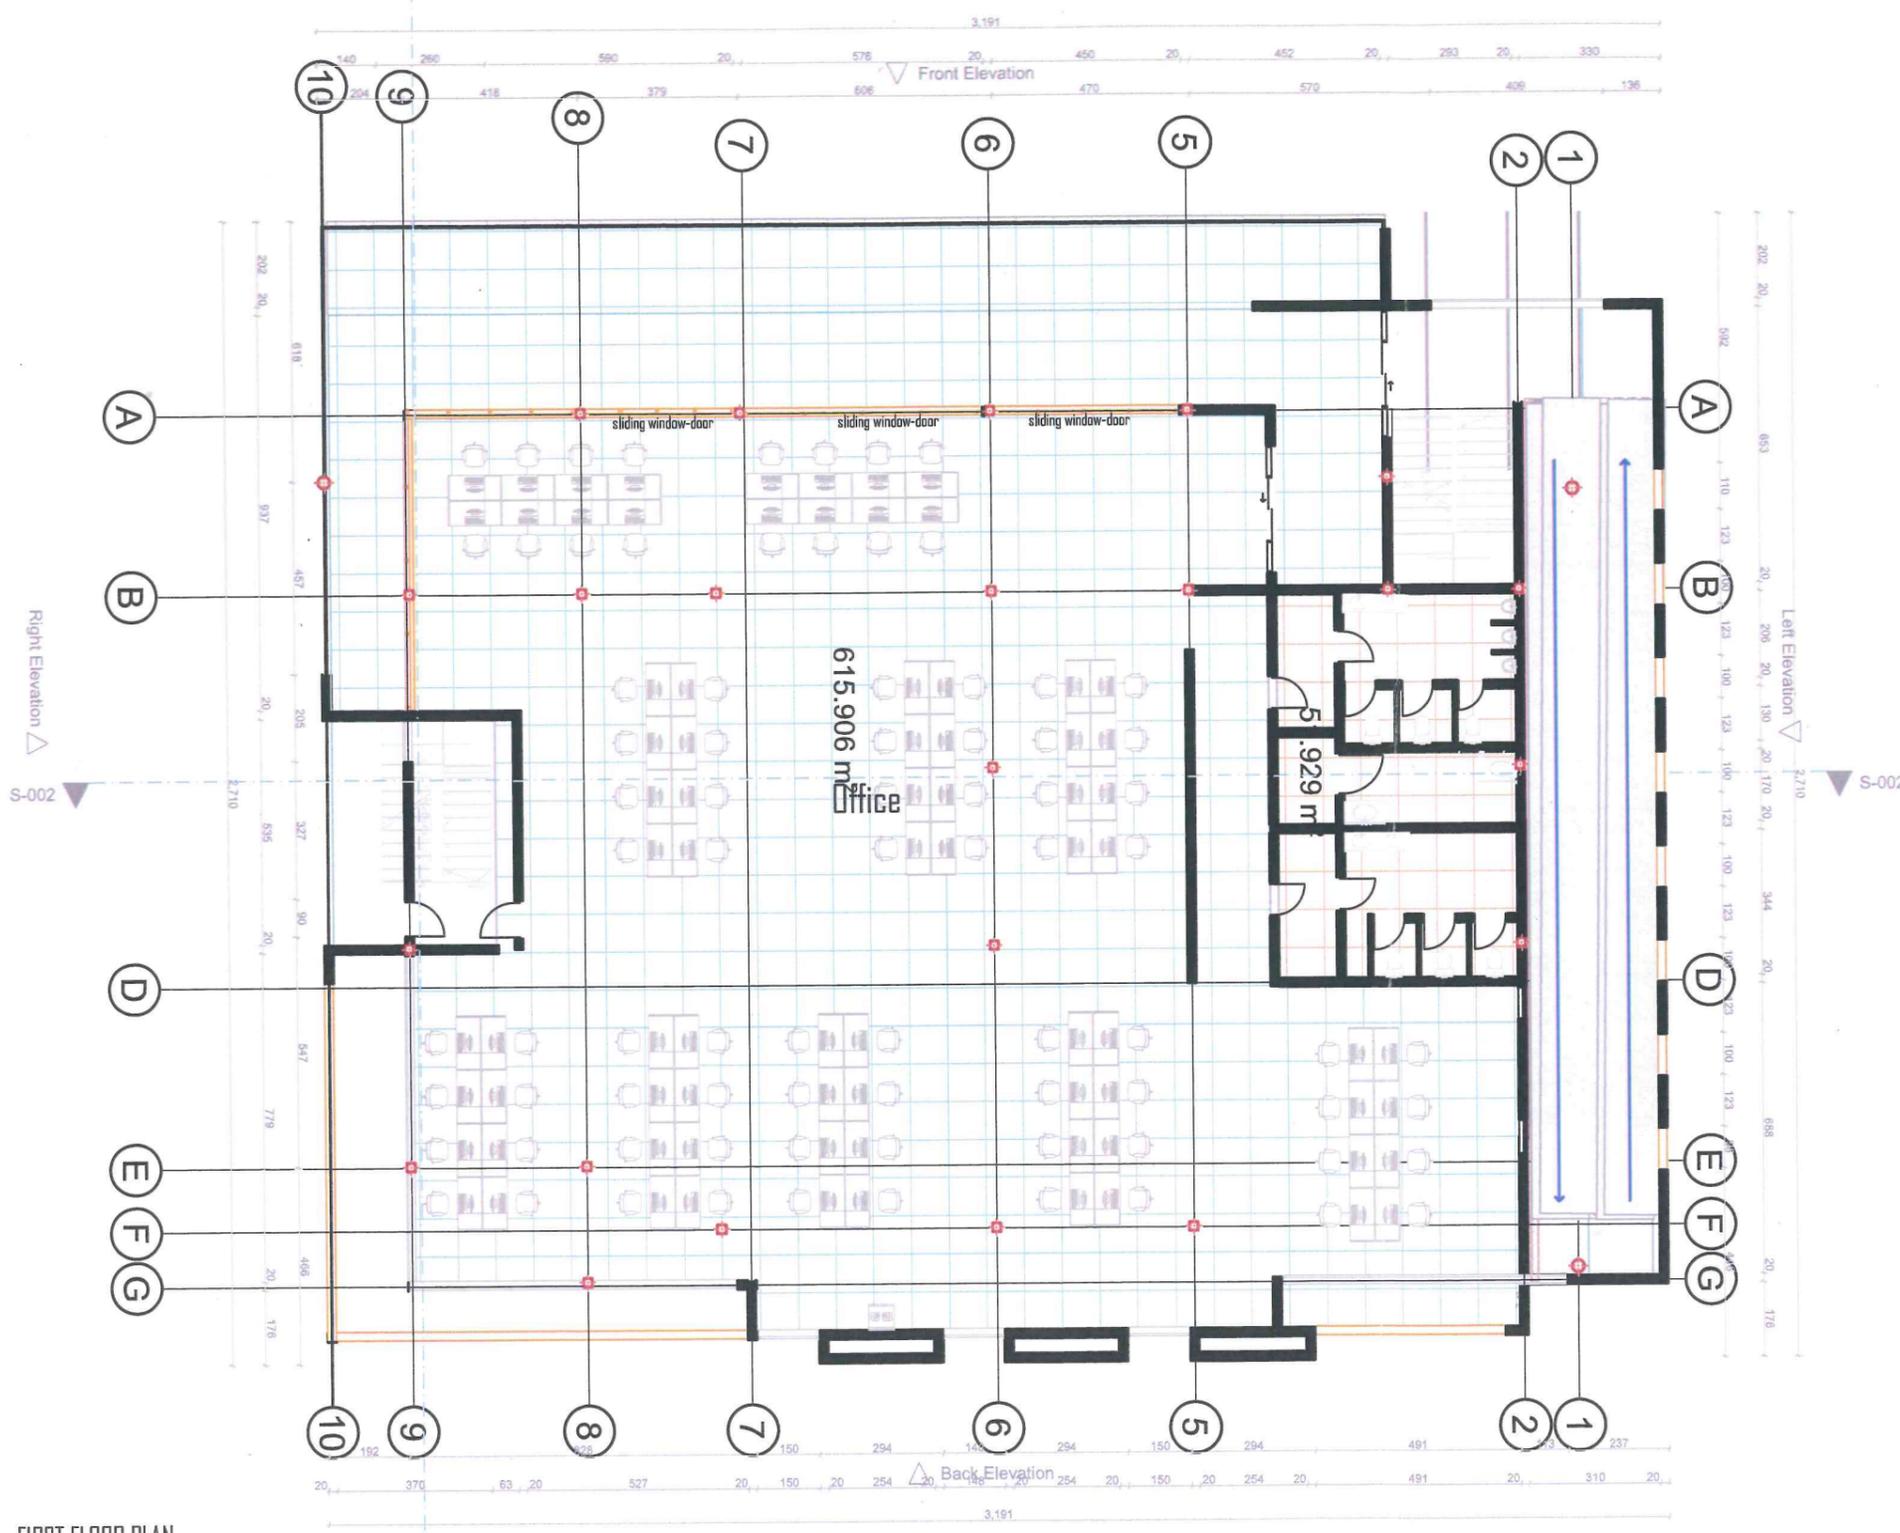

LEGEND

 -  Restaurant space
-  Kitchen space
-  Sanitary Area
-  Staircase
-  Ramp for vertical circulation to facilitate people with disabilities
-  20cm thick Concrete blocks wall , finish with the paints and granite tiles in the w areas

All floor finishings are made of client Approved granite tiles
 Internal wall made of wood , external doors and windows made of glazed aluminium

Structural elements ,footings , beams, columns and slabs as well as stairs and Ramp are designed in the reinforced concrete as per structural design attached to this

"All dimensions are in centimeters unless otherwise stated.
 Do not scale this drawing—use written dimensions.
 Verify all critical dimensions on site prior to fabrication and installation. Report any discrepancies to the architect for clarification.

SCALE 1 : 200

NOTES

REVISION NO	DATE	REMARKS
1		
2		
3		
4		
5		
6		

PROJECT:

**PROPOSED KITCHEN & OFFICE
KIGALI INTERNATIONAL AIRPORT
PHASE I**



RAC



KICUKIRO DISTRICT

CONSULTANT :




N.J. CONSTRUCTION COMPANY LTD & D.J. SUN
 TEL: +25079201020000 - 2577883000
 E-MAIL: njconstruction@nj.com | djsun@nj.com

CONTRACTOR :

DRAWING . TITLE:

Designed & Drawn By:	Scale:	Sheet:	Drawing No.:
RCL - DT	As shown	A1	
Checked by:	Project No.:	Date:	
RCL - DT	RCL-06-2025	June, 2025	

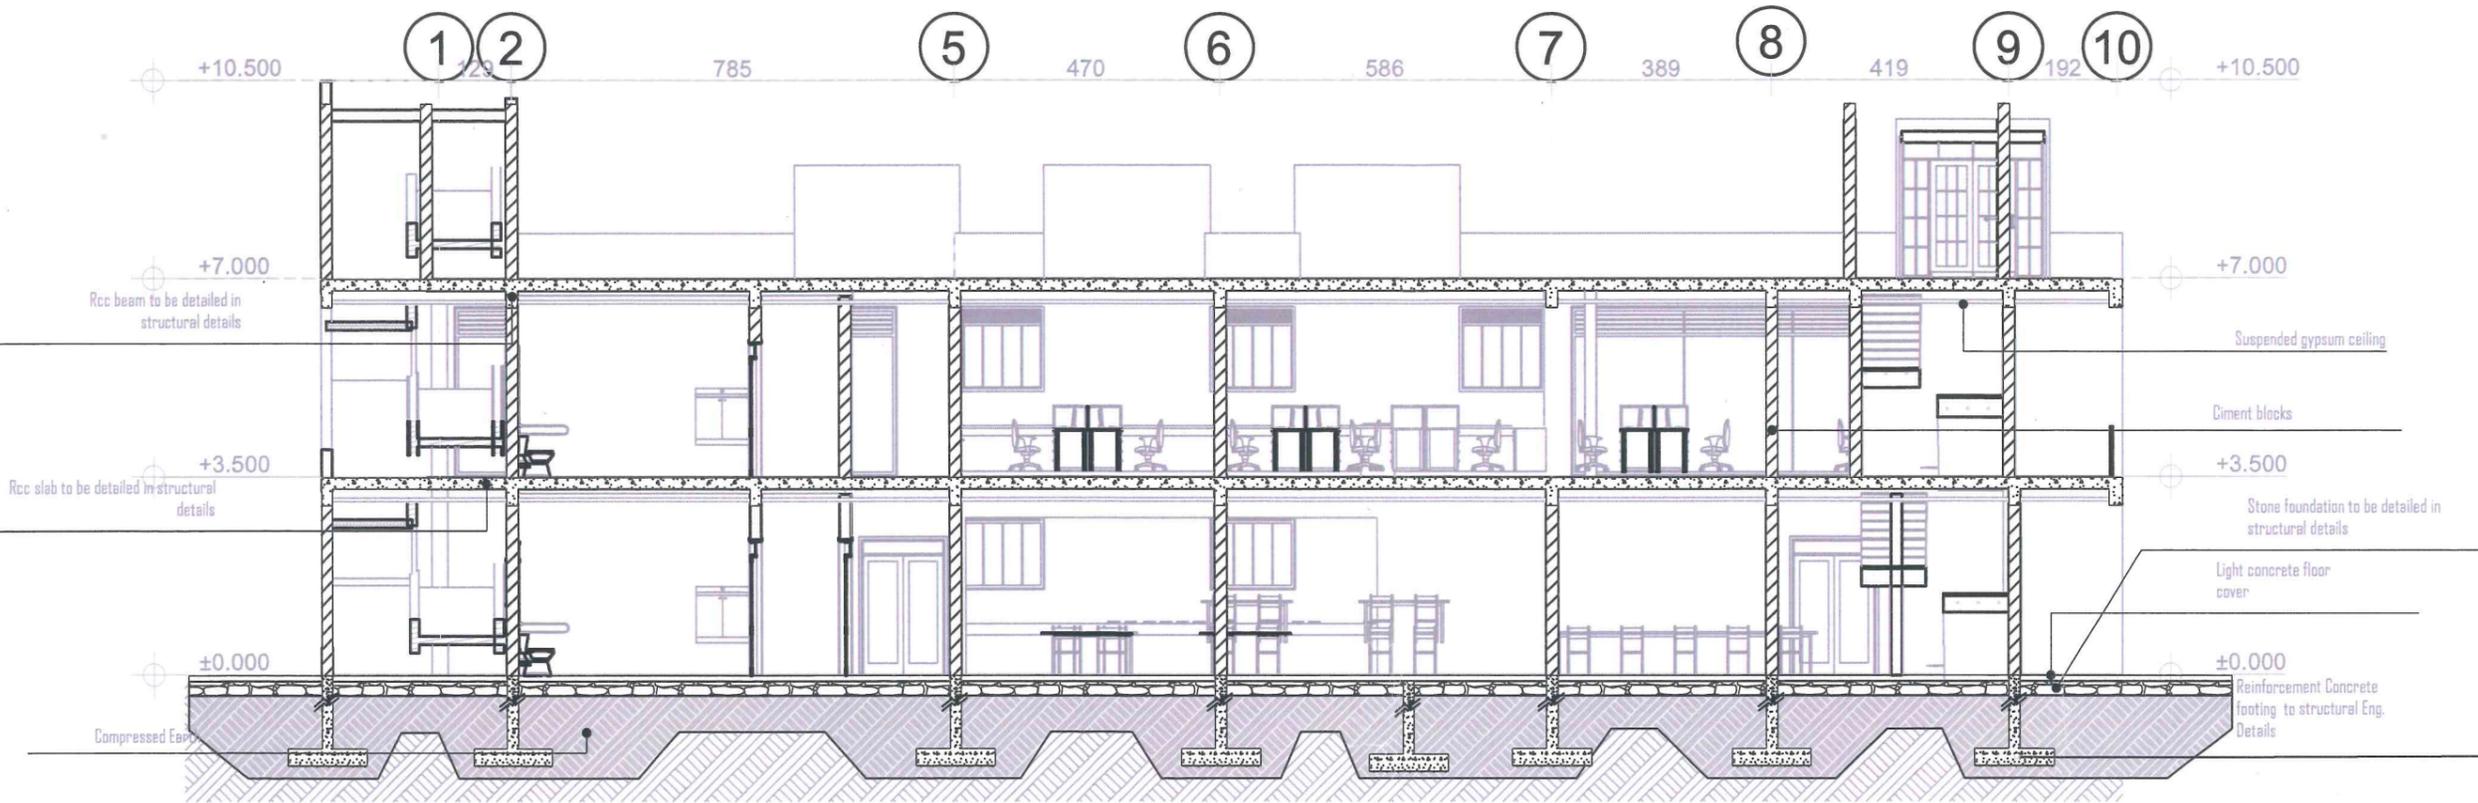

BUILDING SECTION 2

SCALE 1 : 100

NOTES

REVISION		
NO	DATE	REMARKS
1		
2		
3		
4		
5		
6		


PROJECT:
**PROPOSED KITCHEN & OFFICE
KIGALI INTERNATIONAL AIRPORT
PHASE I**

RAC
RWANDA AIRPORTS COMPANY
KICUKIRO DISTRICT

CONSULTANT :
NJO
J.V. N.J. CONSTRUCTION COMPANY LTD & DJ.SUN
TEL: +250786976162 / +250786976163
Email: njconstruction@193.com / njconstruction@rwanda.com

CONTRACTOR :

DRAWING . TITLE:			
Designed & Drawn By:	Scale	Sheet	Drawing No.
RCL - DT	As shown	A1	
Checked by:	Project No.	Date:	
RCL - DT	RCL-06-2025	June, 2025	

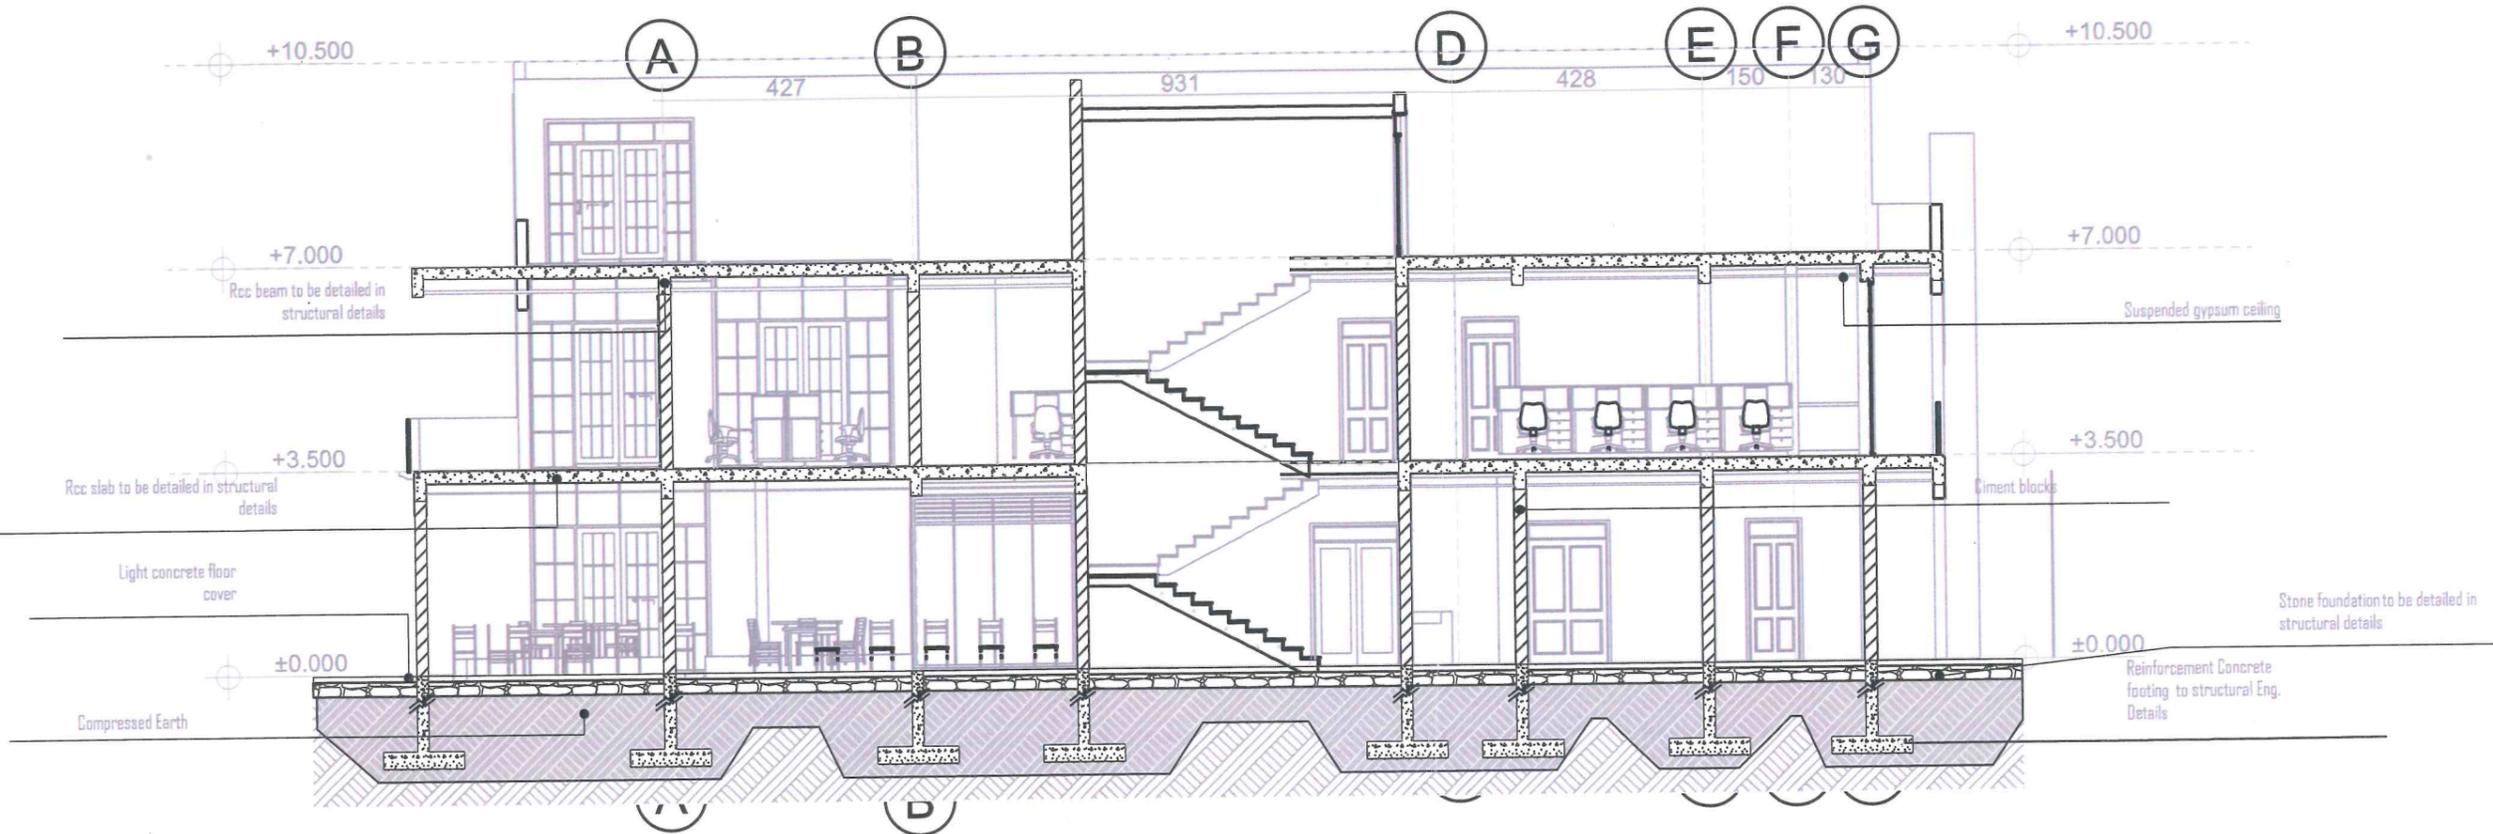

BUILDING SECTION I

SCALE 1 : 100



NOTES

REVISION		
NO	DATE	REMARKS
1		
2		
3		
4		
5		
6		

PROJECT:
PROPOSED KITCHEN & OFFICE
KIGALI INTERNATIONAL AIRPORT
 PHASE I

RAC
 RWANDA AIRPORTS COMPANY
KICUKIRO DISTRICT

CONSULTANT :
NJO
 J.Y. NJI CONSTRUCTION COMPANY LTD & DJSUN
 TEL: +250 786 251111 - 2507864450 - 2507861011
 E-mail: njconstructioncompany@njo.com.rw, njconstruction@njo.com

CONTRACTOR :

DRAWING . TITLE:

Designed & Drawn By:	Scale	Sheet	Drawing No.
RCL - DT	As shown	A1	
Checked by:	Project No.	Date:	
RCL - DT	RCL-06-2025	June, 2025	



LEFT ELEVATION

SCALE 1 : 100

NOTES		
REVISION		
NO	DATE	REMARKS
1		
2		
3		
4		
5		
6		


PROJECT:
**PROPOSED KITCHEN & OFFICE
KIGALI INTERNATIONAL AIRPORT
PHASE I**

RAC
RWANDA AIRPORTS COMPANY
KICUKIRO DISTRICT

CONSULTANT :
NJO
AV. N.J. CONSTRUCTION COMPANY LTD & D.J. SUN
TEL: +250784200000 - +250784200001
Email: njconstructioncompany@protonmail.com njconstruction.com

CONTRACTOR :

DRAWING . TITLE:			
Designed & Drawn By:	Scale	Sheet	Drawing No.
RCL - DT	As shown	A1	
Checked by:	Project No.	Date:	
RCL - DT	RCL-06-2025	June, 2025	

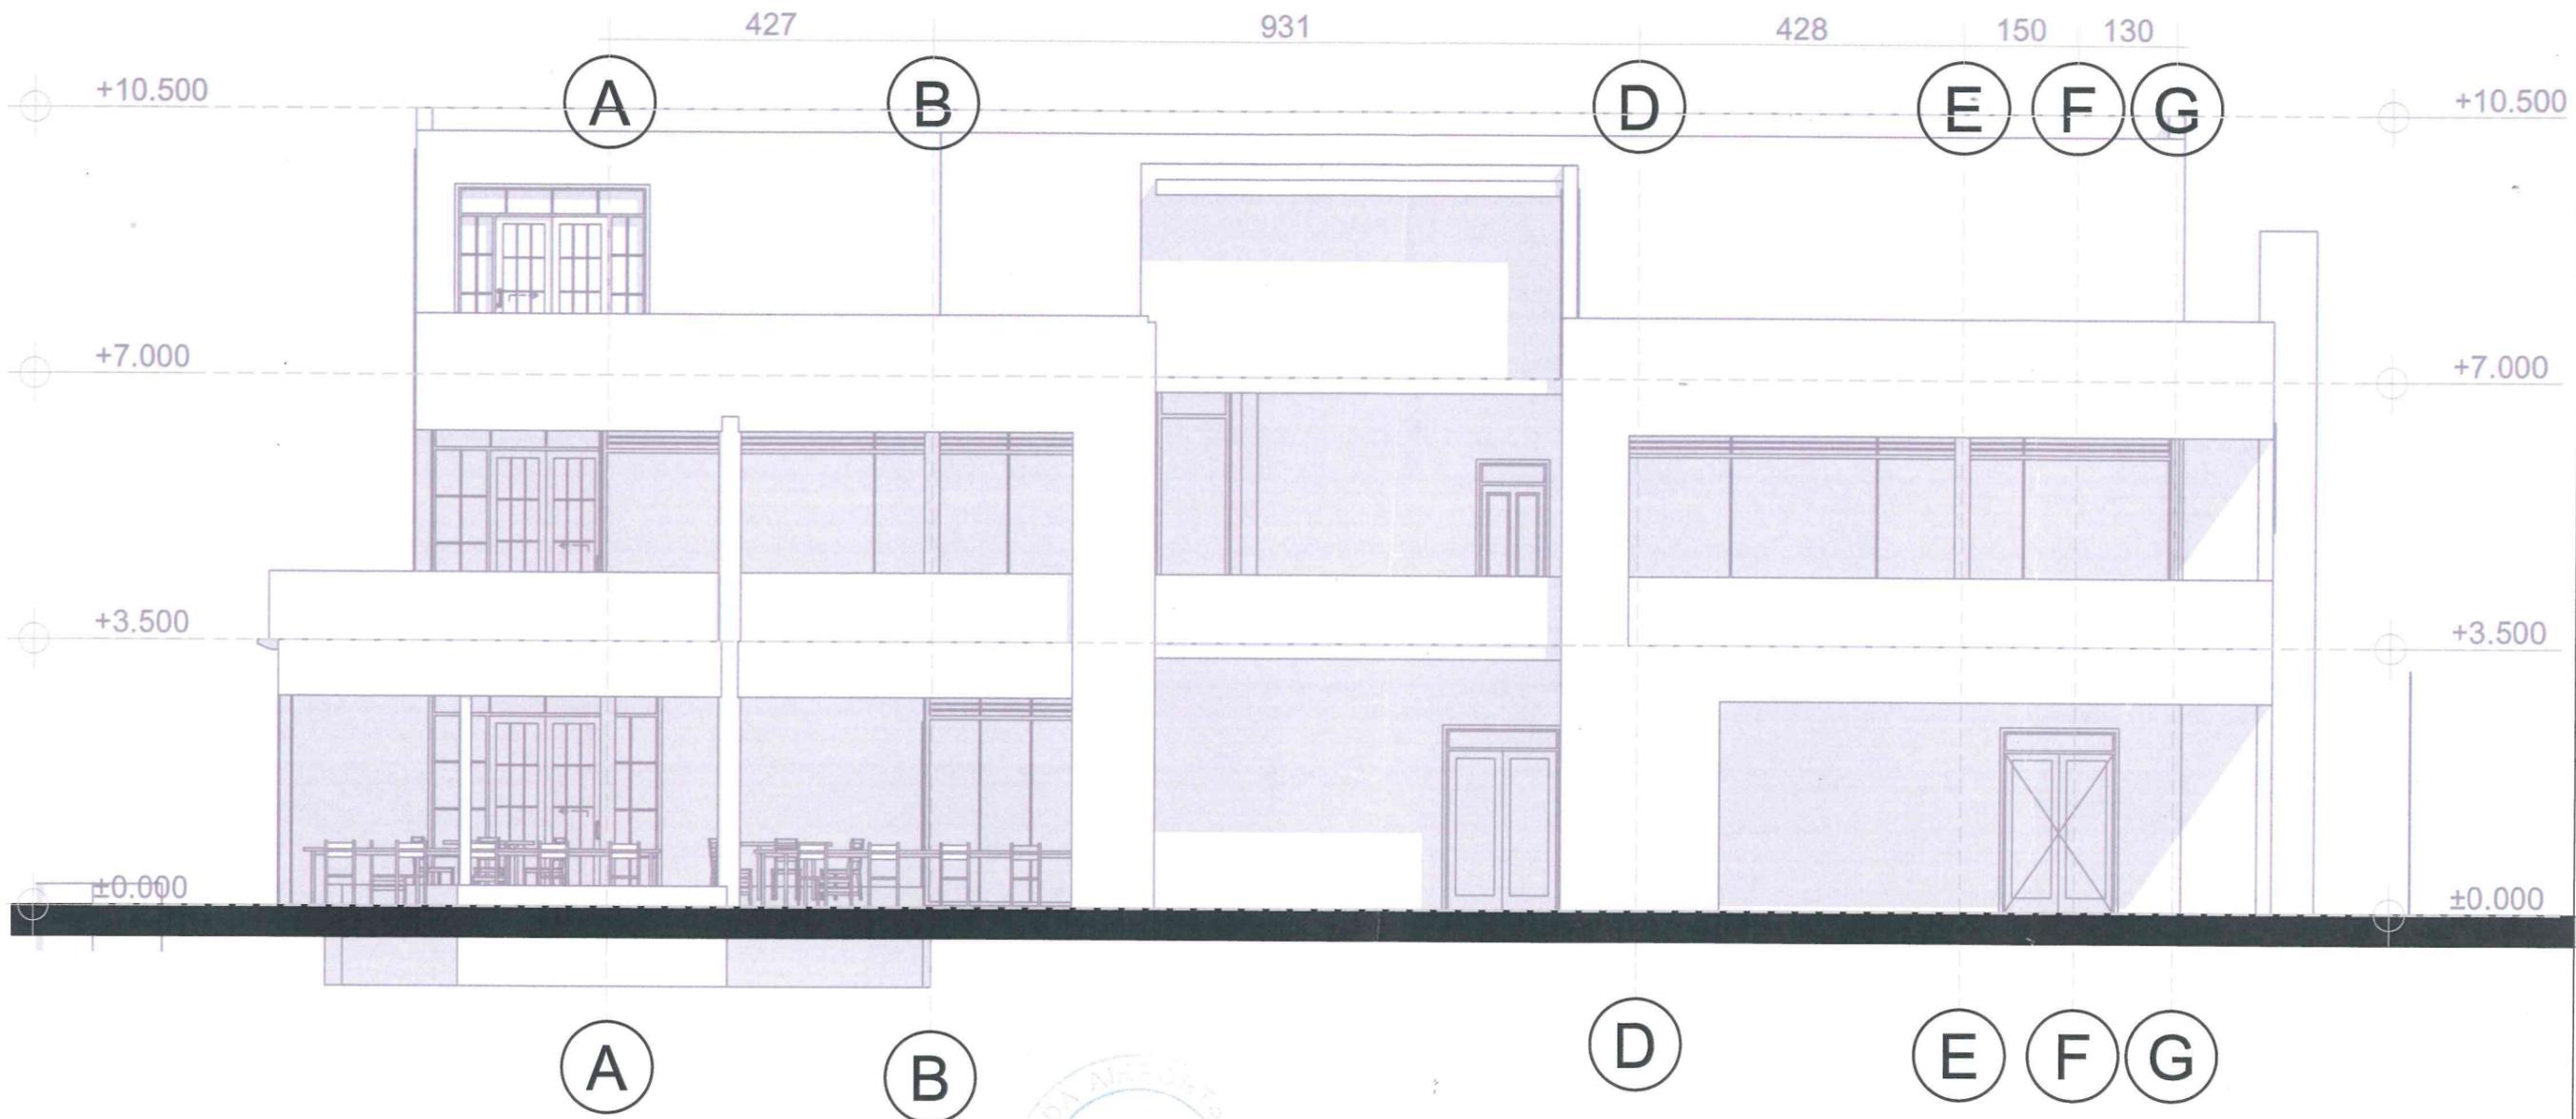

RIGHT ELEVATION

SCALE 1 : 100

NOTES

REVISION		
NO	DATE	REMARKS
1		
2		
3		
4		
5		
6		


PROJECT:
**PROPOSED KITCHEN & OFFICE
KIGALI INTERNATIONAL AIRPORT
PHASE I**

RAC  RWANDA AIRPORTS COMPANY
KICUKIRO DISTRICT

CONSULTANT :
 J.V. N.J. CONSTRUCTION COMPANY LTD & D.J. SUN
TEL: +250788100004 - 0250788100003
Email: njconstructioncompany@gmail.com, njconstruction@wanatg.com

CONTRACTOR :

DRAWING . TITLE:			
Designed & Drawn By:	Scale	Sheet	Drawing No.
RCL - DT	As shown	A1	
Checked by	Project No.	Date:	
RCL - DT	RCL-06-2025	June, 2025	

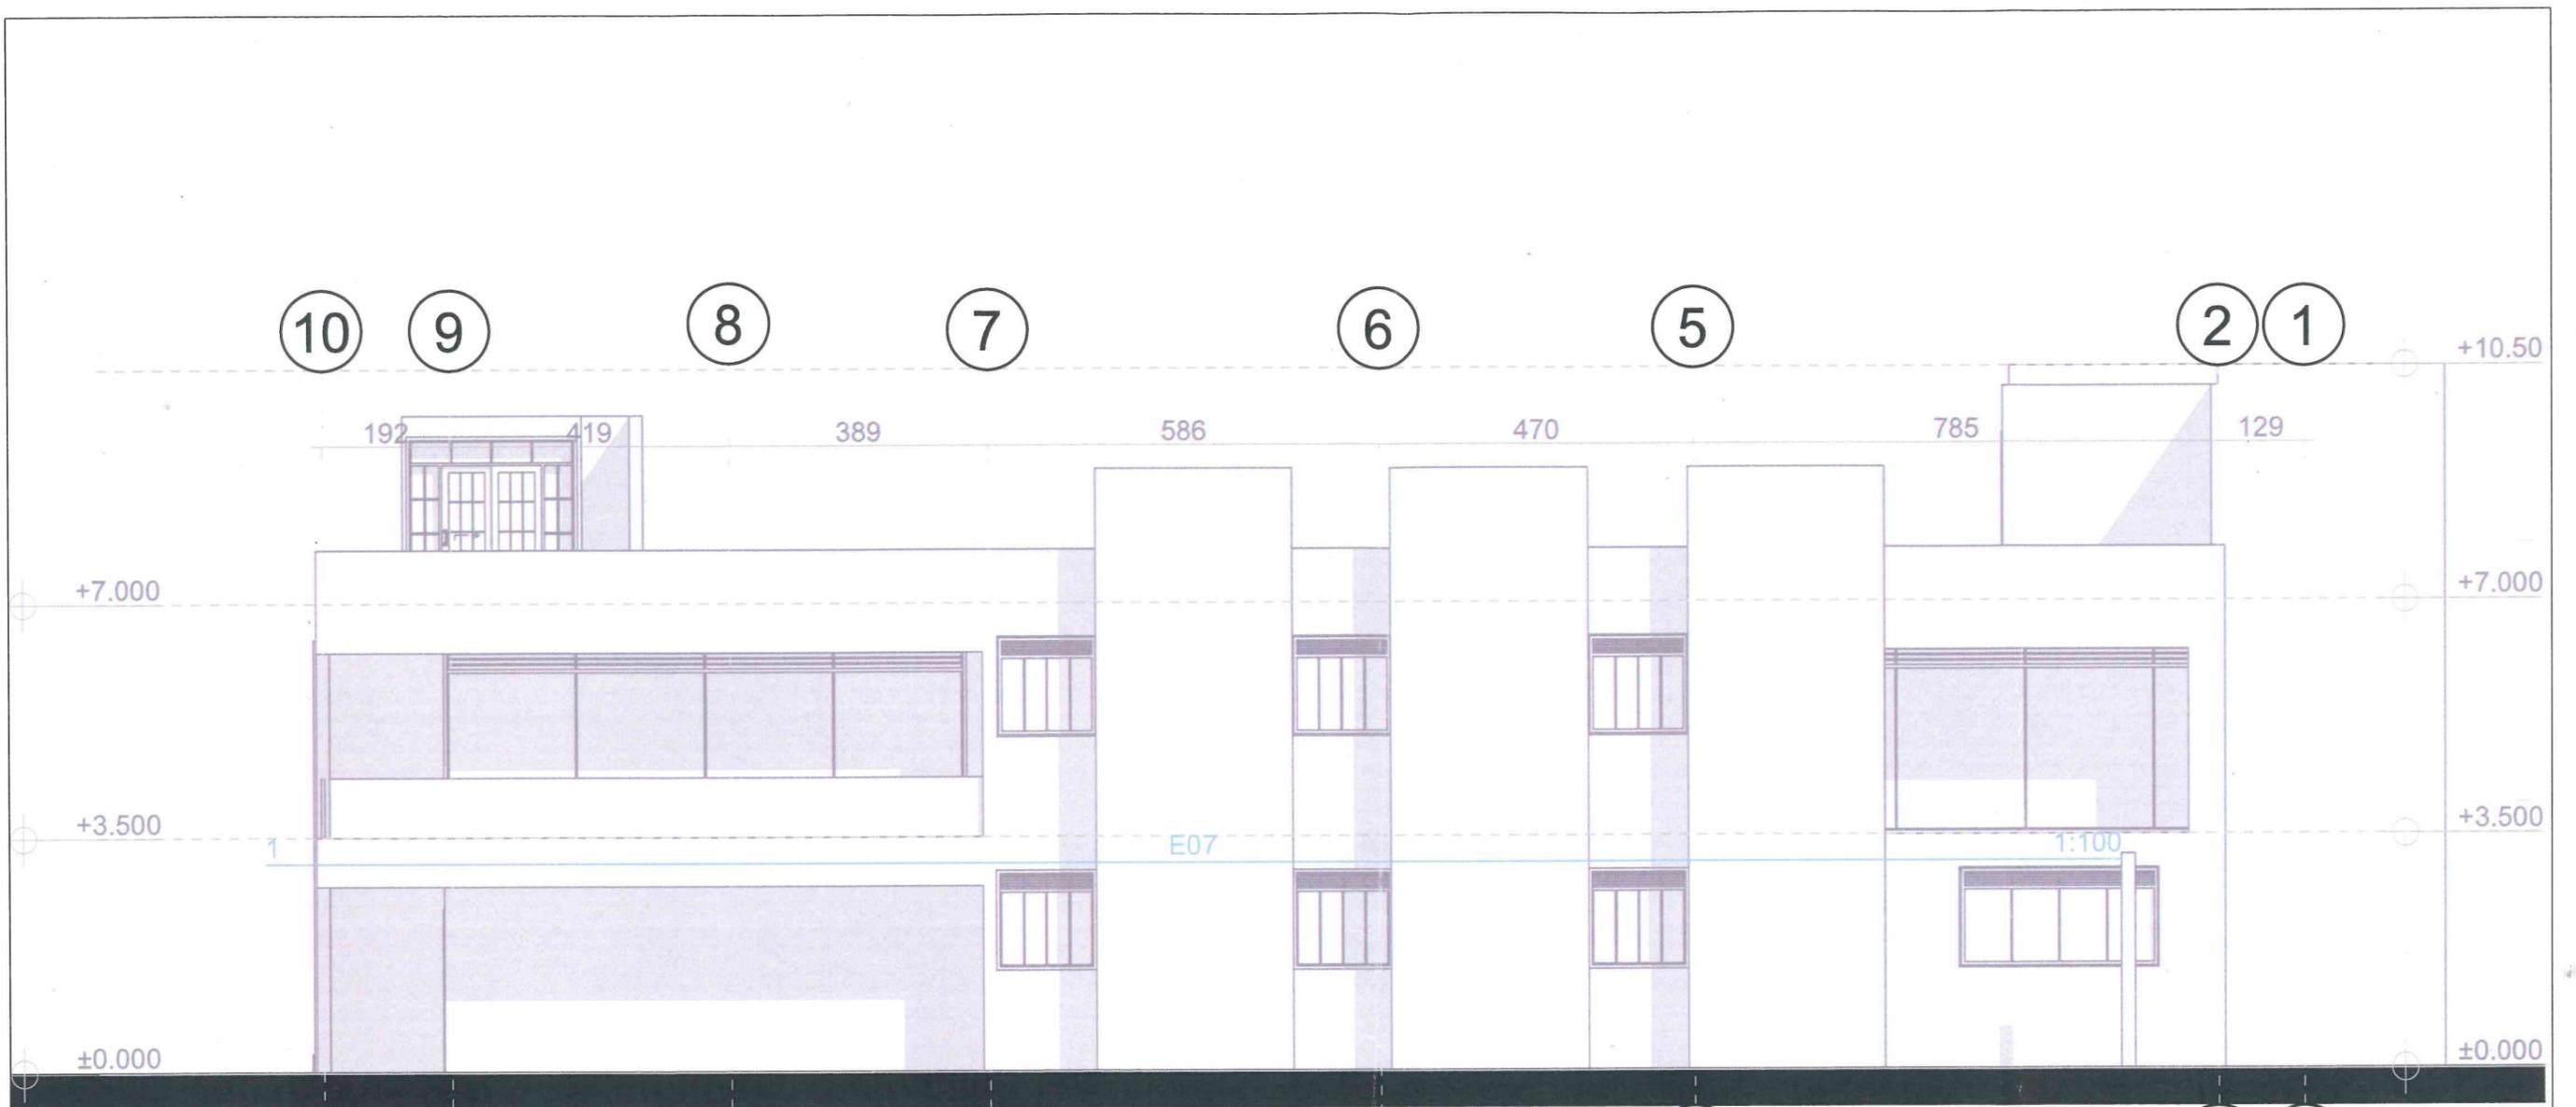

10 9 8 7 6 5 2 1



BACK ELEVATION

SCALE 1 : 100

NOTES		
REVISION		
NO	DATE	REMARKS
1		
2		
3		
4		
5		
6		

PROJECT:
**PROPOSED KITCHEN & OFFICE
KIGALI INTERNATIONAL AIRPORT
PHASE I**


RAC

KICUKIRO DISTRICT

CONSULTANT :
 **N.J. CONSTRUCTION COMPANY LTD & DLSUN**
TEL: +2507890901, +2507890902
Email: njconstruction@njltd.com, njconstruction@njltd.com

CONTRACTOR :

DRAWING . TITLE:			
Designed & Drawn By:	Scale:	Sheet:	Drawing No.:
RCL - DT	As shown	A1	
Checked by:	Project No.:	Date:	
RCL - DT	RCL-06-2025	June, 2025	

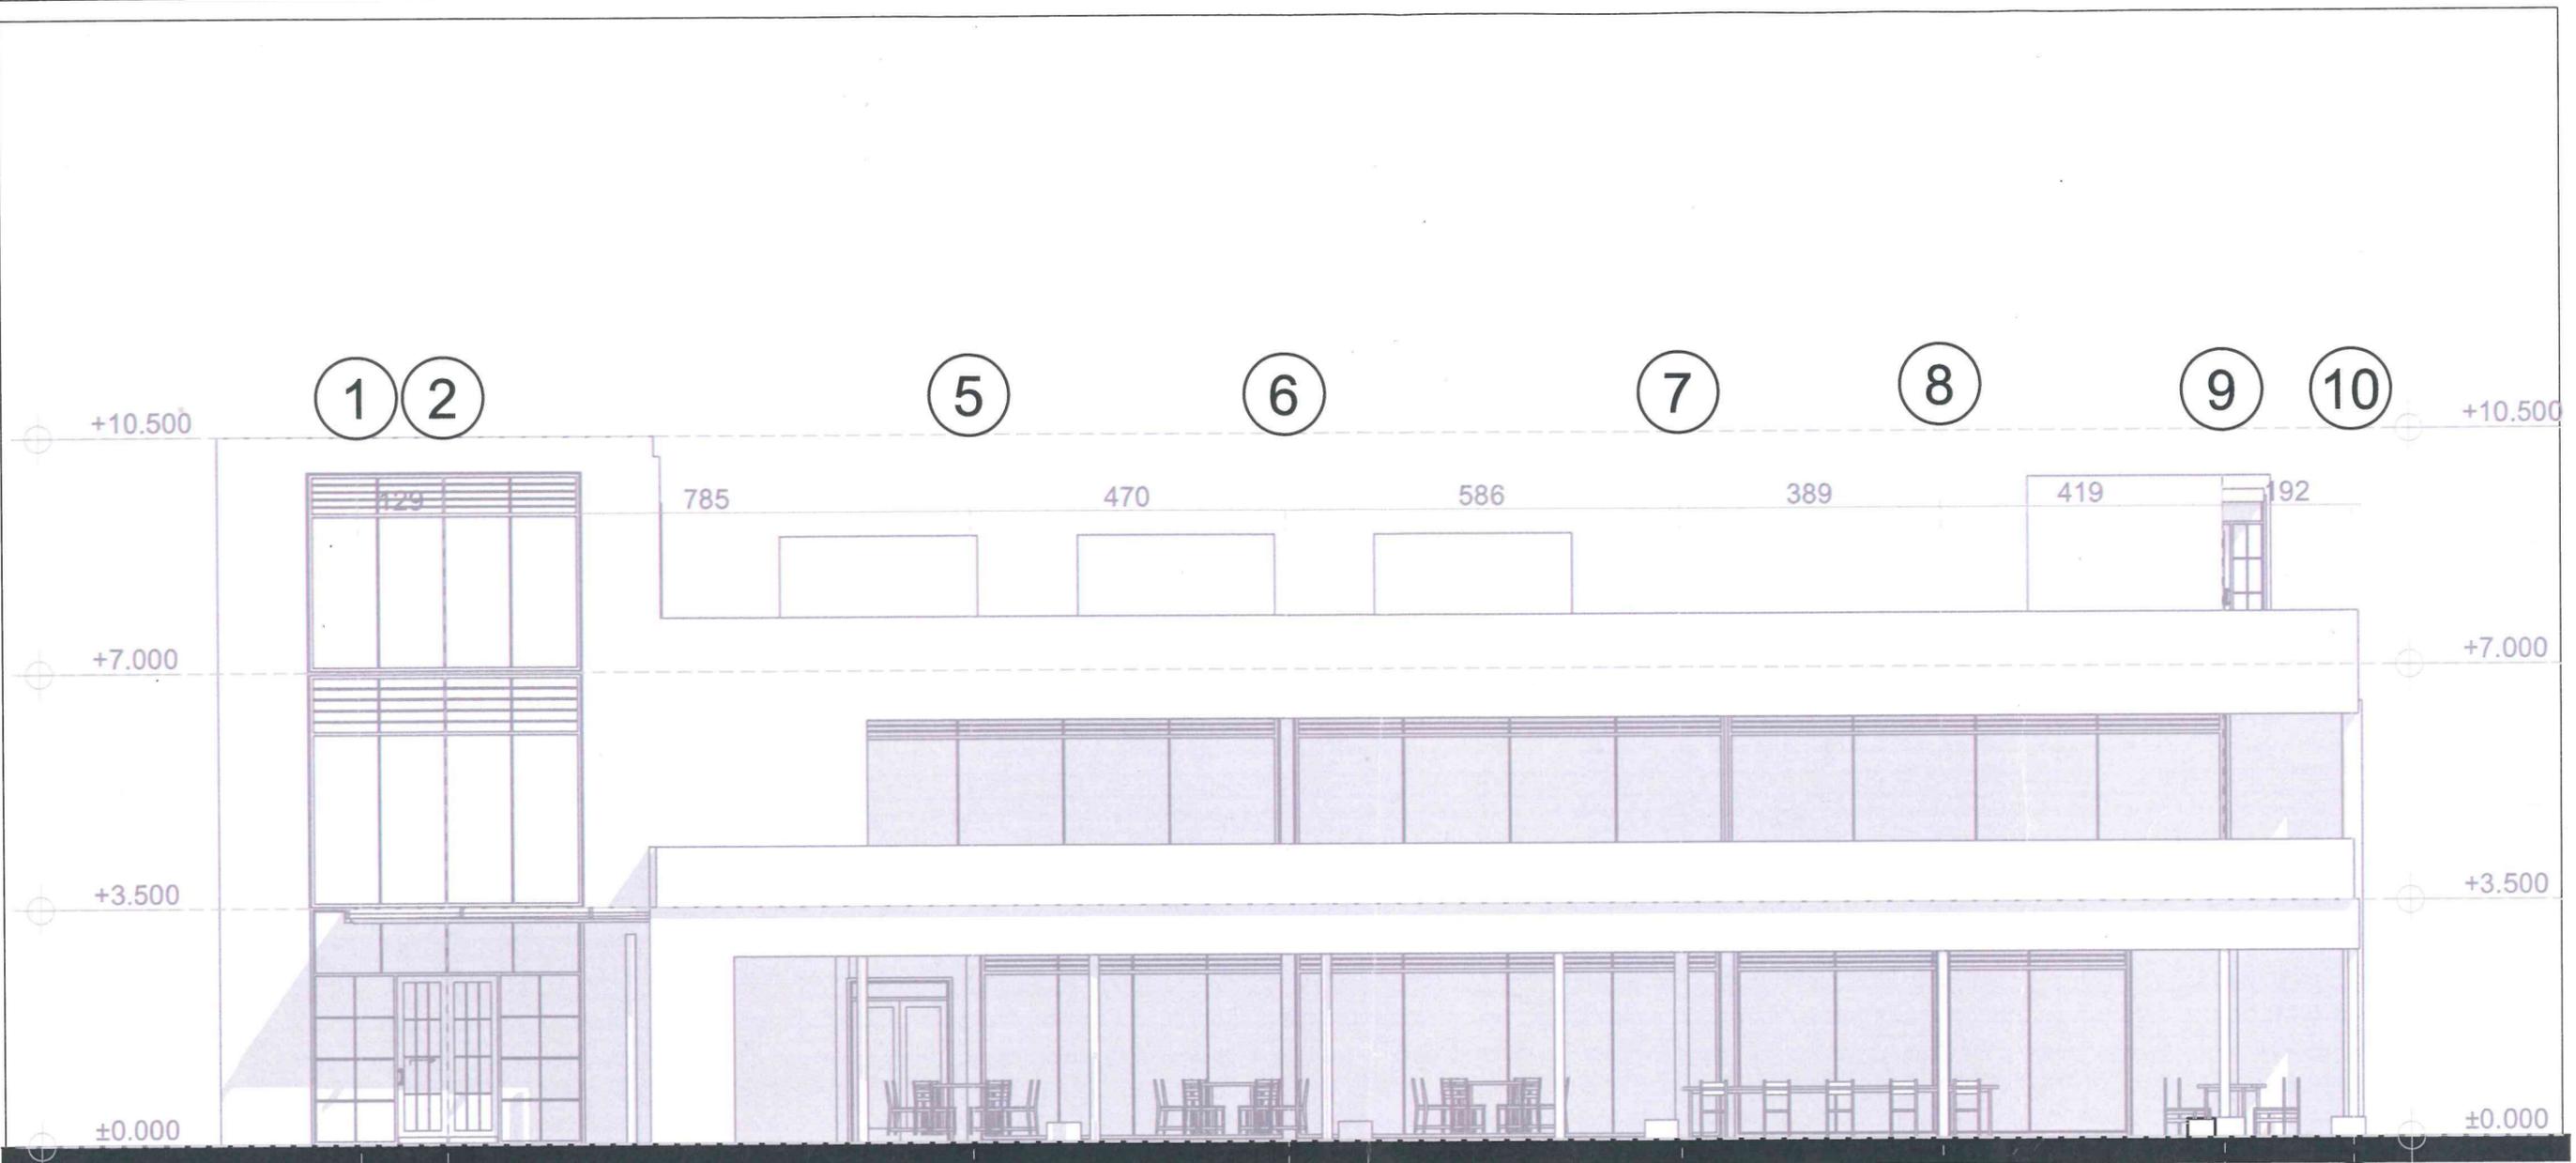

FRONT ELEVATION

SCALE 1 : 100

NOTES

REVISION		
NO	DATE	REMARKS
1		
2		
3		
4		
5		
6		

PROJECT:
PROPOSED KITCHEN & OFFICE
KIGALI INTERNATIONAL AIRPORT
 PHASE I

RAC

 KICUKIRO DISTRICT

CONSULTANT :
 **N.J. CONSTRUCTION COMPANY LTD & DJSUN**
 TEL: 002507871-43004490-430788003
 Email: njconstructioncompany@gmail.com, djsun@nj.com

CONTRACTOR :

DRAWING TITLE:

Designed & Drawn By:	Scale	Sheet	Drawing No.
RCL - DT	As shown	A1	
Checked by:	Project No.	Date:	
RCL - DT	RCL-06-2025	June, 2025	